



May 21, 2019

Mr. Andrew Salas
Gabrieleno Band of Mission Indians – Kizh Nation
P.O. Box 393
Covina, CA 91723

RE: AB 52 Consultation with the Gabrieleno Band of Mission Indians – Kizh Nation for a Proposed Composting Operation at the Prima Deshecha Landfill

Dar Mr. Salas:

The County of Orange is conducting its AB 52 consultation process for a proposed green waste composting operation at the Prima Deshecha Landfill that will be called the Capistrano Greenery. Please consider this letter and preliminary project information as the initiation of the California Environmental Quality Act, specifically Public Resources Code 21080.3.1 and Chapter 532 Statutes of 2014 (i.e., AB 52). Please respond within 30 days, pursuant to PRC 21080.3.1(d) if you would like to consult on this project.


OC Waste & Recycling owns and operates three active solid waste landfills in Orange County and provides post-closure maintenance at twenty closed landfill sites in Orange County. The active Prima Deshecha Landfill is located at 32250 Avenida La Pata, San Juan Capistrano, as shown on the attached location map. SB 1383 requires all jurisdictions in California to recycle at least 50 percent of all organic waste materials that are currently going to solid waste landfills by 2020 and at least 75 percent by 2025. In accordance with this new law, OC Waste & Recycling is proposing to implement a maximum 200 ton per day green waste composting operation at the Prima Deshecha Landfill. **The composting operation will be located entire on previously disturbed former refuse areas (i.e., on trash). No new native areas will be disturbed.** OC Waste & Recycling is the lead agency under CEQA for the proposed project. The proposed composting operation will be required to obtain permits from the California Department of Resources Recycling and Recovery (CalRecycle), California Regional Water Quality Control Board – San Diego Region, South Coast Air Quality Management District, Orange County Health Care Agency – Environmental Health Division (acting in its capacity as the Local Enforcement Agency for CalRecycle) and the Orange County Fire Authority.

If you would like to consult on this project, please respond in writing to the following:


John J. Arnau, CEQA Manager
OC Waste & Recycling
300 N. Flower Street, Suite 400
Santa Ana, CA 92703

A response can also be provided via email to john.arnau@ocwr.ocgov.com. I can also be reached at (714) 834-4107.

Sincerely,

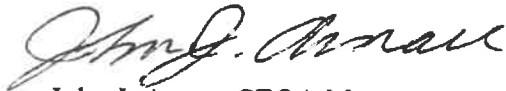A handwritten signature in black ink, appearing to read "John J. Arnau". The signature is written in a cursive style with a large initial "J".

John J. Arnau, CEQA Manager
OC Waste & Recycling

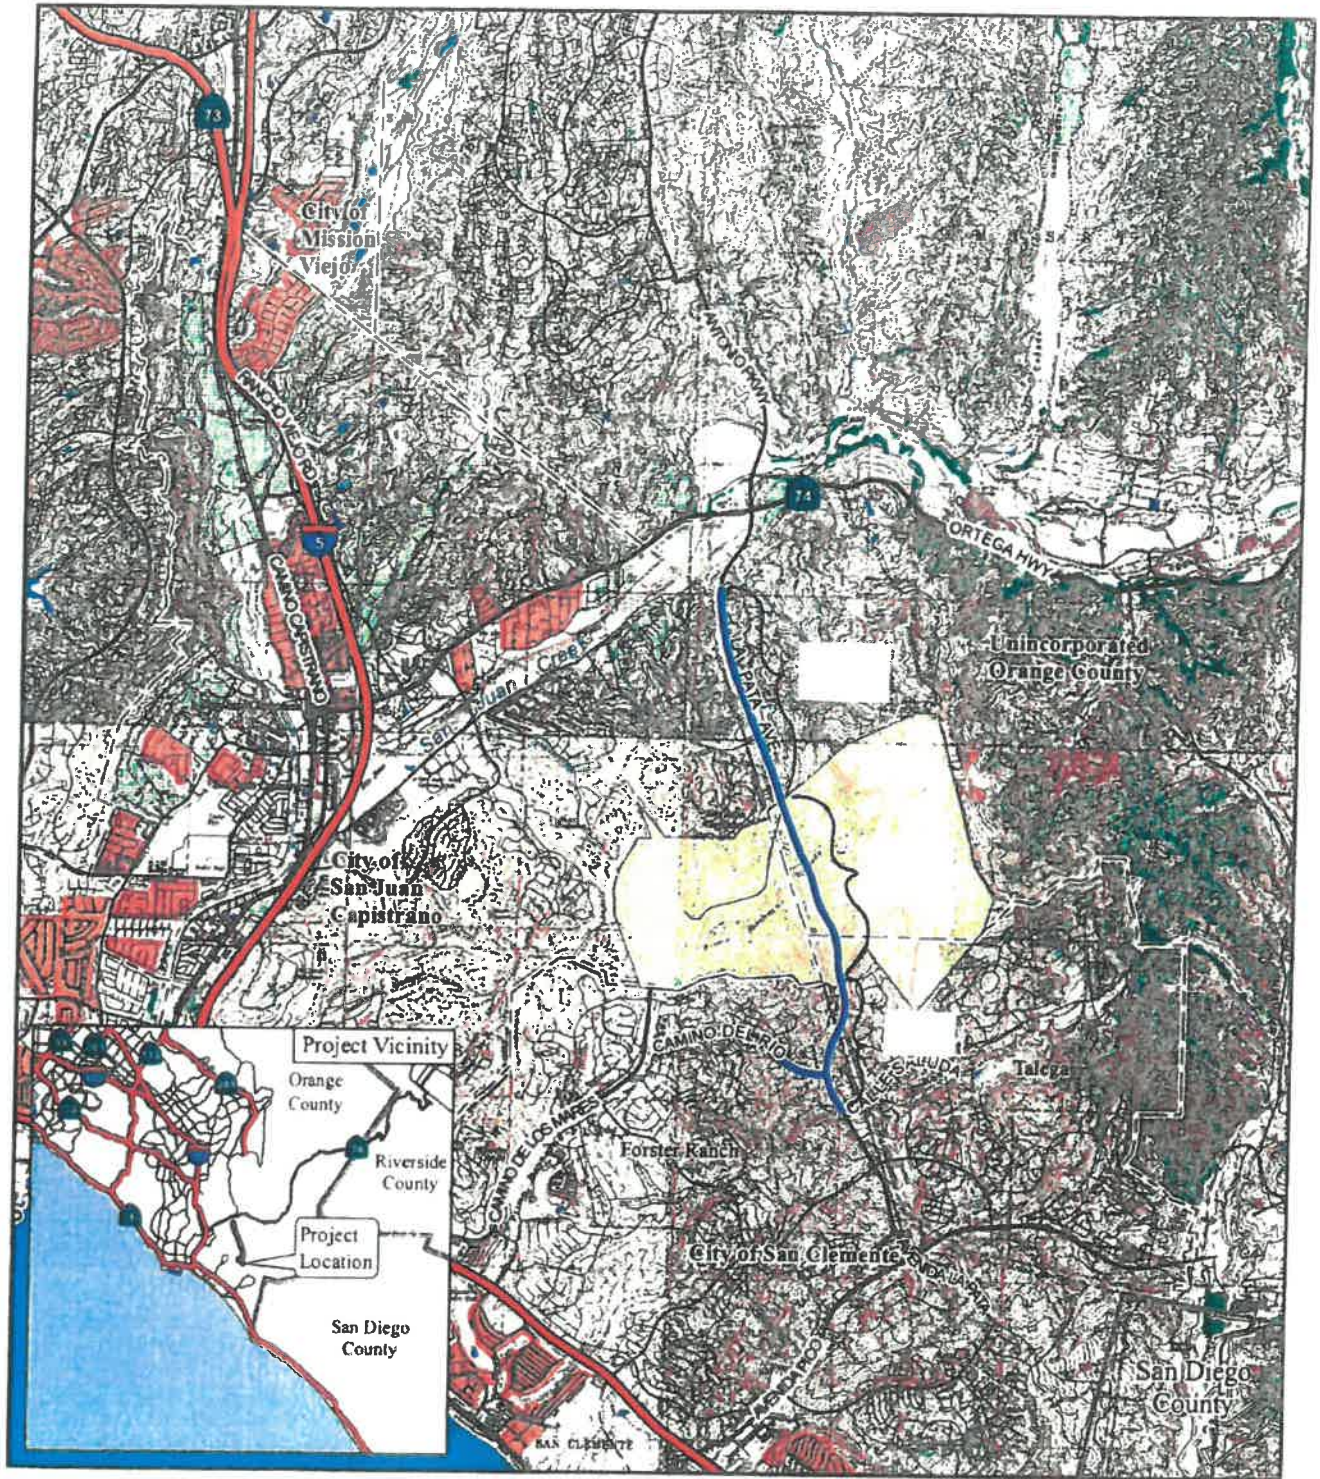

LEGEND

FIGURE 1




| Prima Deshecha Landfill Boundary



Project Location and Vicinity

SOURCE: ESRI (2008). IBM (2008). RBF (4-21-09); USGS 7.5' Quad. (San Juan Capistrano, 1981; San Clemente, 1975; Canada Gobernadora, 1988; Dana Point, 1975)
 I:\ORG1101\GIS Project LocationAndVicinity.mxd (6/21/2013)

DATE OF TOPOGRAPHY: MAY 4, 2018. SPLICED WITH OCTOBER 25, 2017 TOPO

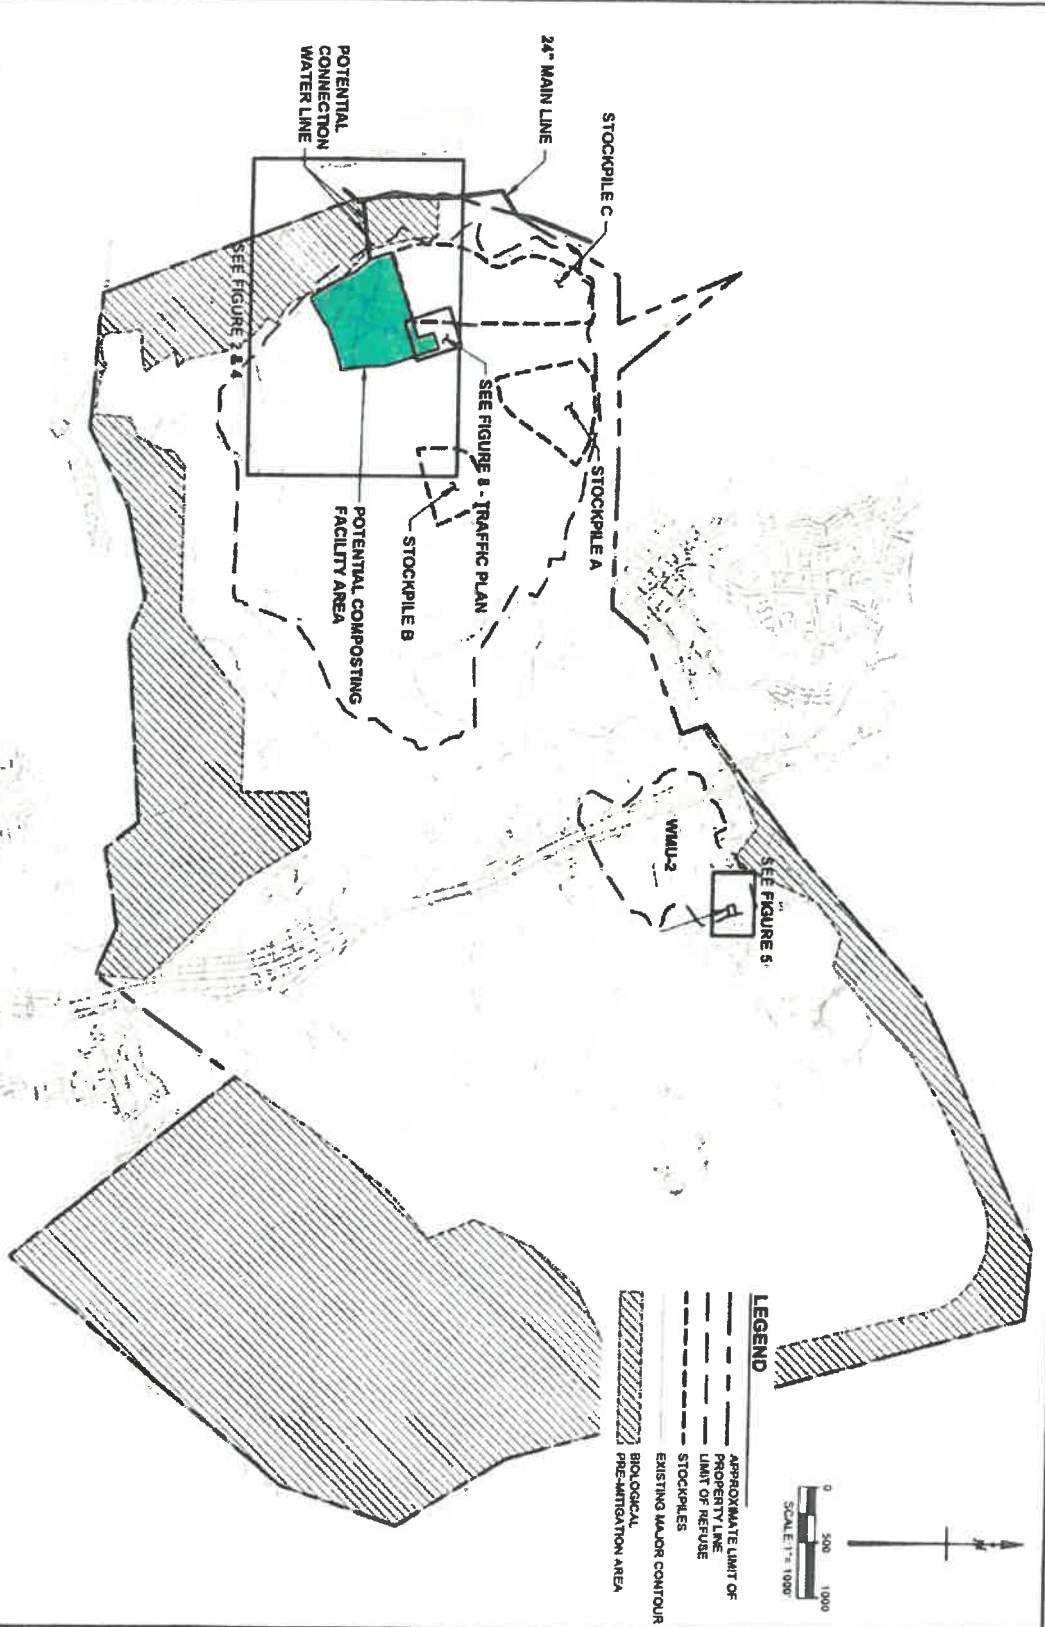

LEGEND

- APPROXIMATE LIMIT OF PROPERTY LINE
- - - - - LIMIT OF REFUSE STOCKPILES
- EXISTING MAJOR CONTOUR
- /// BIOLOGICAL PRE-INVIGATION AREA



FIGURE 2	CAPISTRANO GREENERY @ PRIMA CESHECHA LANDFILL		OC WASTE AND RECYCLING		 TETRA TECH BAS 1360 Valley Vista Drive, Diamond Bar, CA 91765 TEL 909.860.7777 FAX 909.860.8017
	DESIGNED BY: JLV	DATE: 10/20/18	DRAWN BY: JLV	PROJECT NO.: 21150180	
	CHECKED BY: DS				
	APPROVED BY: CHW				



May 21, 2019

Mr. Anthony Morales, Chief
San Gabriel Band of Mission Indians
P.O. Box 693
San Gabriel, CA 91778

RE: AB 52 Consultation with the San Gabriel Band of Mission Indians for a Proposed Composting Operation at the Prima Deshecha Landfill

Dar Mr. Morales:

The County of Orange is conducting its AB 52 consultation process for a proposed green waste composting operation at the Prima Deshecha Landfill that will be called the Capistrano Greenery. Please consider this letter and preliminary project information as the initiation of the California Environmental Quality Act, specifically Public Resources Code 21080.3.1 and Chapter 532 Statutes of 2014 (i.e., AB 52). Please respond within 30 days, pursuant to PRC 21080.3.1(d) if you would like to consult on this project.

OC Waste & Recycling owns and operates three active solid waste landfills in Orange County and provides post-closure maintenance at twenty closed landfill sites in Orange County. The active Prima Deshecha Landfill is located at 32250 Avenida La Pata, San Juan Capistrano, as shown on the attached location map. SB 1383 requires all jurisdictions in California to recycle at least 50 percent of all organic waste materials that are currently going to solid waste landfills by 2020 and at least 75 percent by 2025. In accordance with this new law, OC Waste & Recycling is proposing to implement a maximum 200 ton per day green waste composting operation at the Prima Deshecha Landfill. **The composting operation will be located entire on previously disturbed former refuse areas (i.e., on trash). No new native areas will be disturbed.** OC Waste & Recycling is the lead agency under CEQA for the proposed project. The proposed composting operation will be required to obtain permits from the California Department of Resources Recycling and Recovery (CalRecycle), California Regional Water Quality Control Board – San Diego Region, South Coast Air Quality Management District, Orange County Health Care Agency – Environmental Health Division (acting in its capacity as the Local Enforcement Agency for CalRecycle) and the Orange County Fire Authority.

If you would like to consult on this project, please respond in writing to the following:


John J. Arnau, CEQA Manager
OC Waste & Recycling
300 N. Flower Street, Suite 400
Santa Ana, CA 92703

A response can also be provided via email to john.arnau@ocwr.ocgov.com. I can also be reached at (714) 834-4107.

Sincerely,

A handwritten signature in black ink, appearing to read "John J. Arnau". The signature is written in a cursive, flowing style.

John J. Arnau, CEQA Manager
OC Waste & Recycling

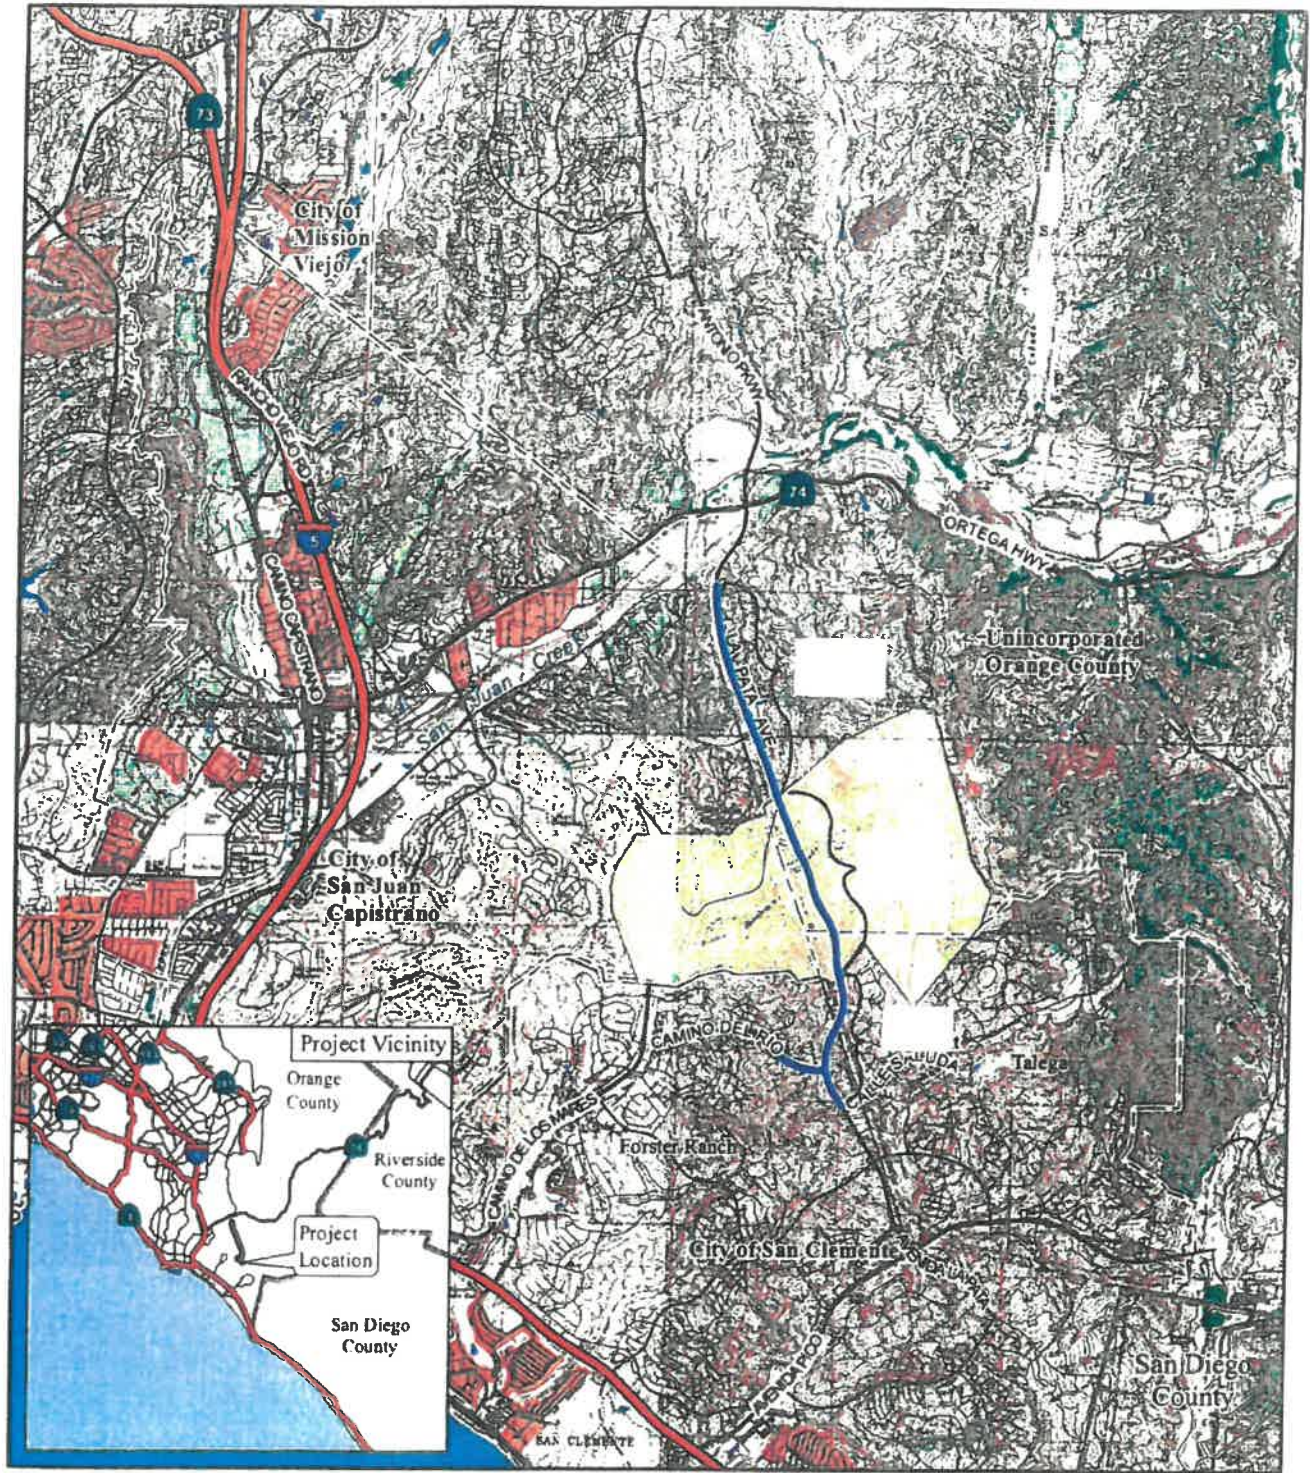

LEGEND

FIGURE 1



[Yellow outline] Prima Deshecha Landfill Boundary



MILES

Project Location and Vicinity

SOURCE: ESRI (2008), IBM (2008), RBF (4/21/09), USGS 7.5' Quad (San Juan Capistrano, 1981; San Clemente, 1975; Canada Gobernadora, 1988; Dana Point, 1975)
 E:\ORG\1101\GIS\Project\LocationAndVicinity.mxd (6/21/2013)

DATE OF TOPOGRAPHY: MAY 4, 2018. SPLICED WITH OCTOBER 25, 2017 TOPO

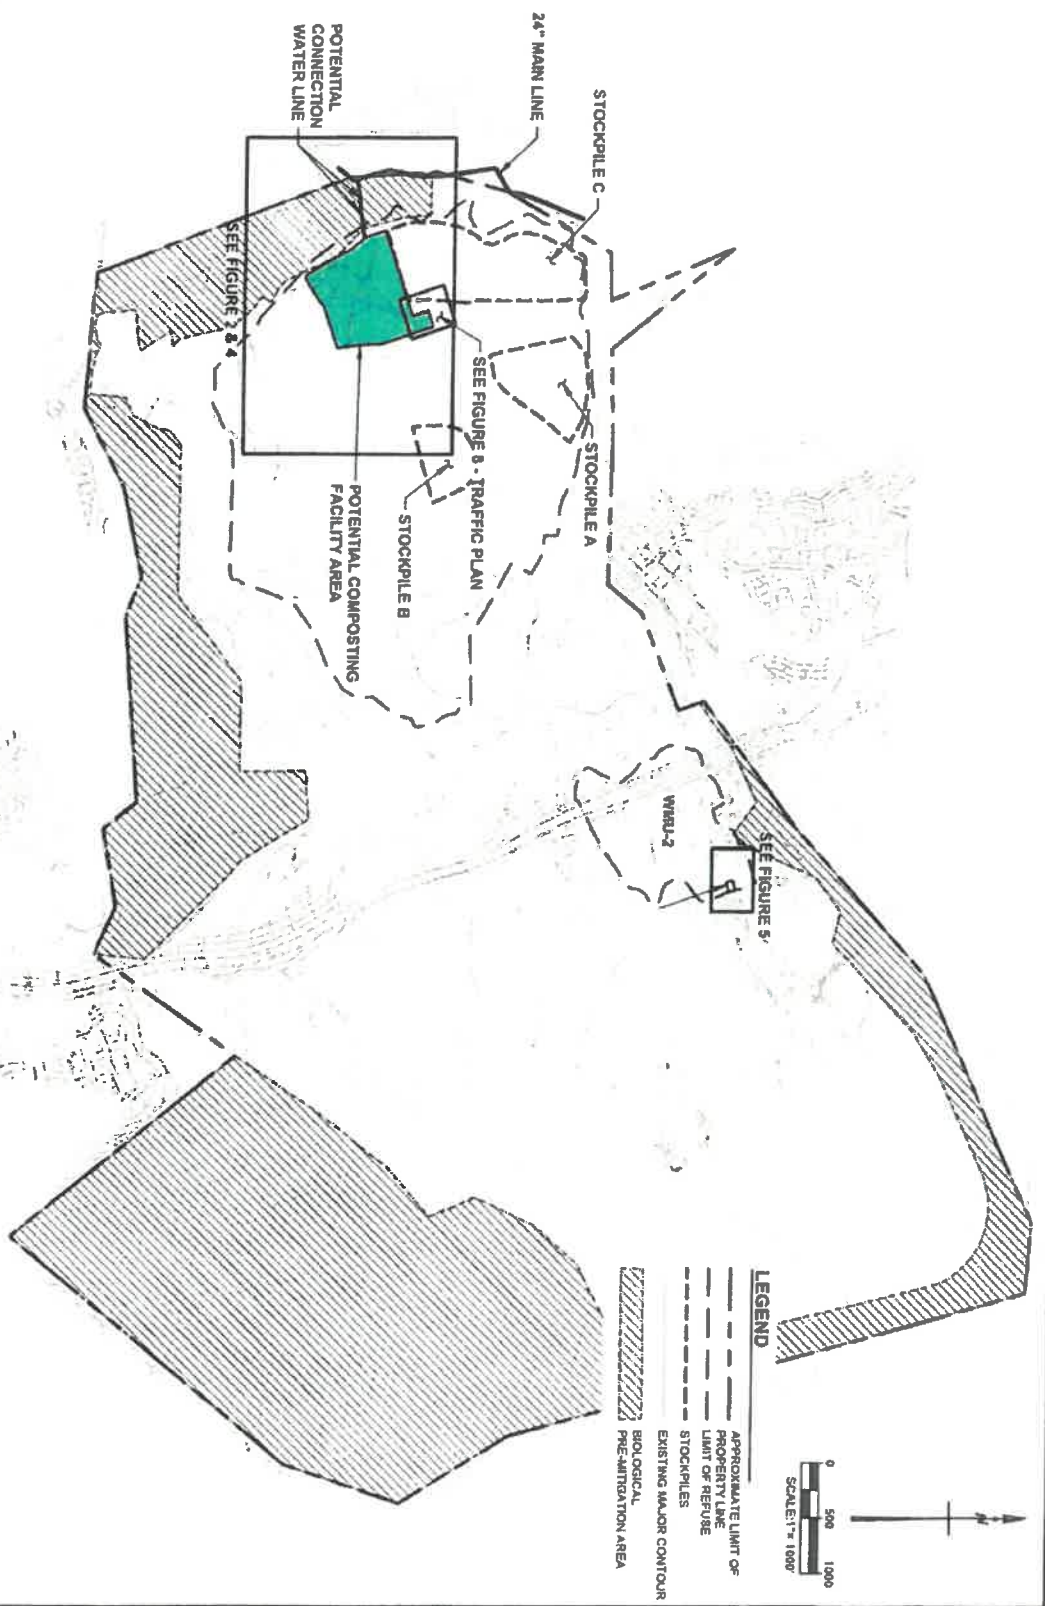


FIGURE 2

CAPISTRANO GREENERY @ PRIMA DESHECHA LANDFILL
**OPEN WINDROW CONCEPTUAL
 COMPOSTING FACILITY
 OVERVIEW SITE PLAN**

DC WASTE AND RECYCLING	
DATE:	04/20/18
PROJECT:	PRIMA DESHECHA LANDFILL
DESIGNER:	TT
APPROVED:	CHW

TT TETRA TECH BAS
 1360 Valley Vista Drive, Diamond Bar, CA 91765
 TEL 909.850.7777 FAX 909.860.8017



May 21, 2019

Mr. Joseph Ontiveros
Soboba Band of Luiseno Indians
P.O. Box 487
San Jacinto, CA 92581

RE: AB 52 Consultation with the Soboba Band of Luiseno Indians for a Proposed Composting Operation at the Prima Deshecha Landfill

Dar Mr. Ontiveros:

The County of Orange is conducting its AB 52 consultation process for a proposed green waste composting operation at the Prima Deshecha Landfill that will be called the Capistrano Greenery. Please consider this letter and preliminary project information as the initiation of the California Environmental Quality Act, specifically Public Resources Code 21080.3.1 and Chapter 532 Statutes of 2014 (i.e., AB 52). Please respond within 30 days, pursuant to PRC 21080.3.1(d) if you would like to consult on this project.


OC Waste & Recycling owns and operates three active solid waste landfills in Orange County and provides post-closure maintenance at twenty closed landfill sites in Orange County. The active Prima Deshecha Landfill is located at 32250 Avenida La Pata, San Juan Capistrano, as shown on the attached location map. SB 1383 requires all jurisdictions in California to recycle at least 50 percent of all organic waste materials that are currently going to solid waste landfills by 2020 and at least 75 percent by 2025. In accordance with this new law, OC Waste & Recycling is proposing to implement a maximum 200 ton per day green waste composting operation at the Prima Deshecha Landfill. **The composting operation will be located entire on previously disturbed former refuse areas (i.e., on trash). No new native areas will be disturbed.** OC Waste & Recycling is the lead agency under CEQA for the proposed project. The proposed composting operation will be required to obtain permits from the California Department of Resources Recycling and Recovery (CalRecycle), California Regional Water Quality Control Board – San Diego Region, South Coast Air Quality Management District, Orange County Health Care Agency – Environmental Health Division (acting in its capacity as the Local Enforcement Agency for CalRecycle) and the Orange County Fire Authority.

If you would like to consult on this project, please respond in writing to the following:


John J. Arnau, CEQA Manager
OC Waste & Recycling
300 N. Flower Street, Suite 400
Santa Ana, CA 92703

A response can also be provided via email to john.arnau@ocwr.ocgov.com. I can also be reached at (714) 834-4107.

Sincerely,

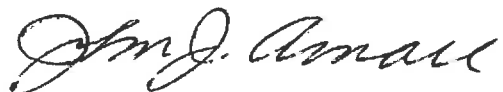A handwritten signature in black ink, appearing to read "John J. Arnau". The signature is written in a cursive, flowing style.

John J. Arnau, CEQA Manager
OC Waste & Recycling

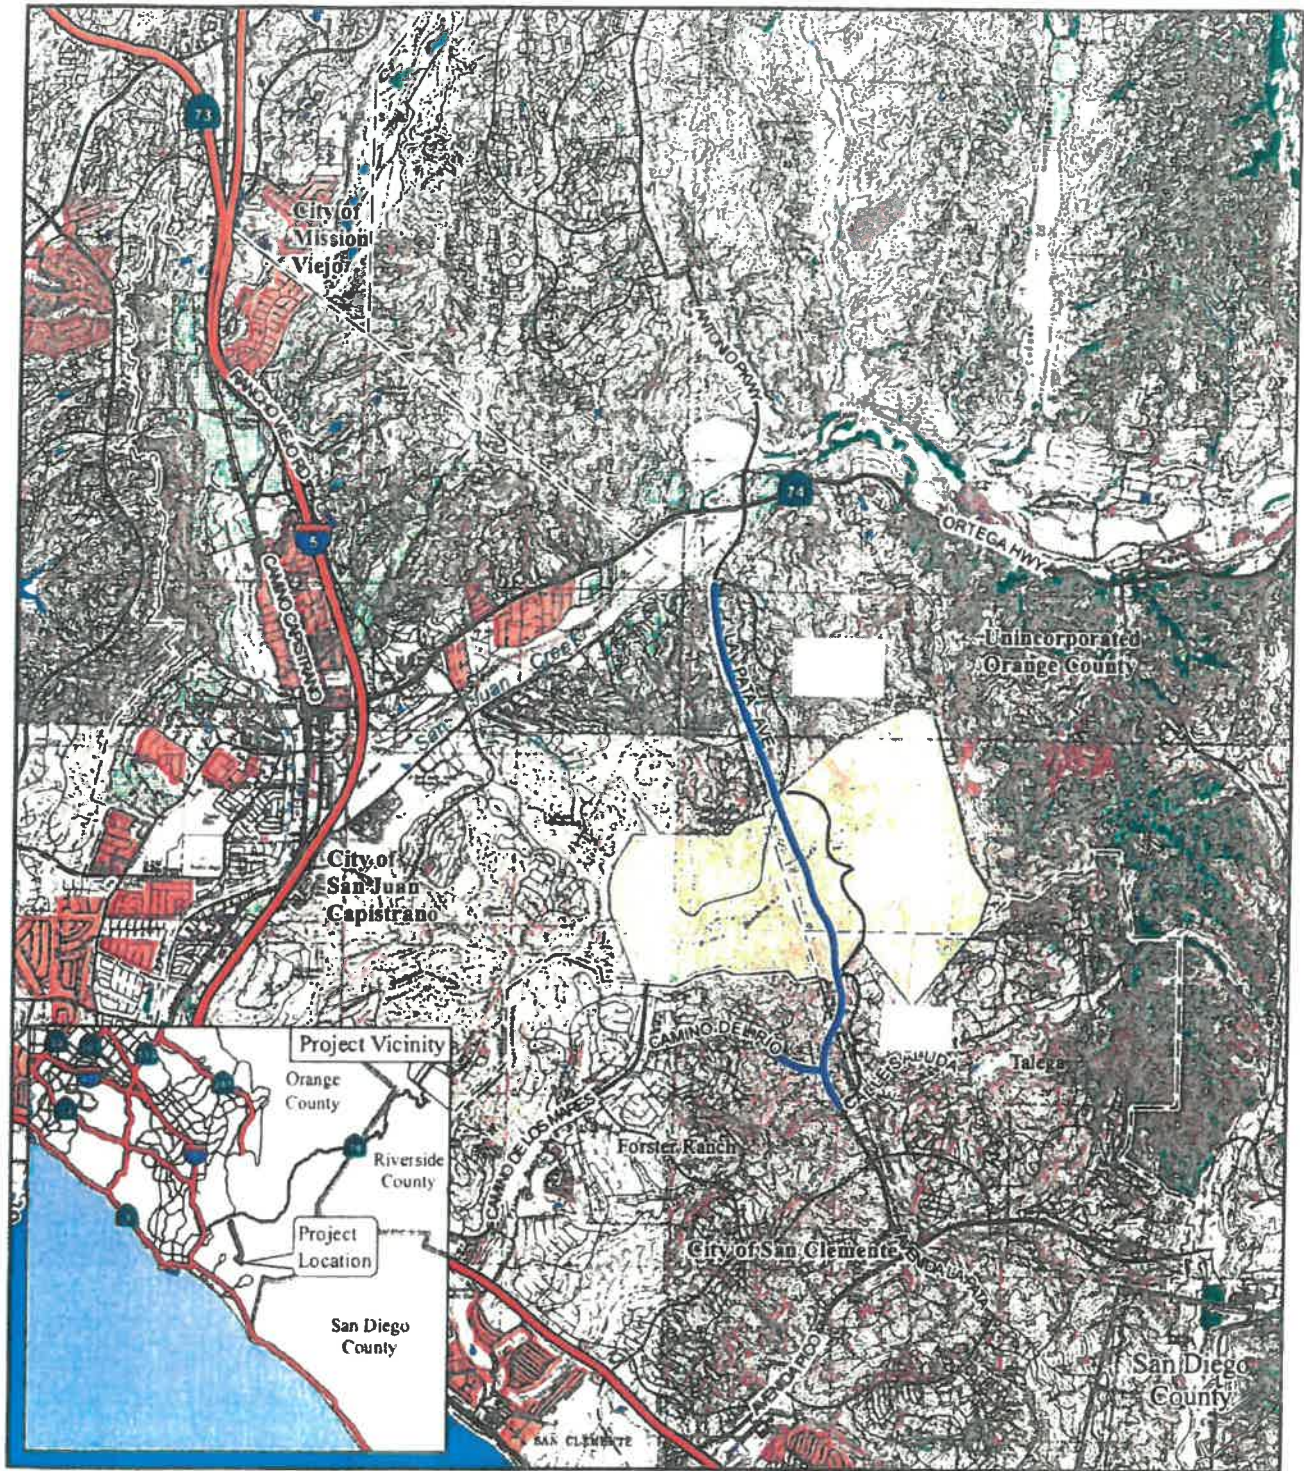


LEGEND

FIGURE I



| — | Prima Deshecha I landfill Boundary

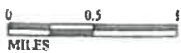

Project Location and Vicinity

SOURCE ESRI (2008), TBM (2008), RBF (4-21-09), USGS 7.5' Quad (San Juan Capistrano, 1981, San Clemente, 1975, Canada Gobernadora, 1988; Dana Point, 1975)

I:\ORG\110\GIS Project LocationAndVicinity.mxd (6/21/2013)

DATE OF TOPOGRAPHY: MAY 4, 2018. SPICED WITH OCTOBER 25, 2017 TOPO

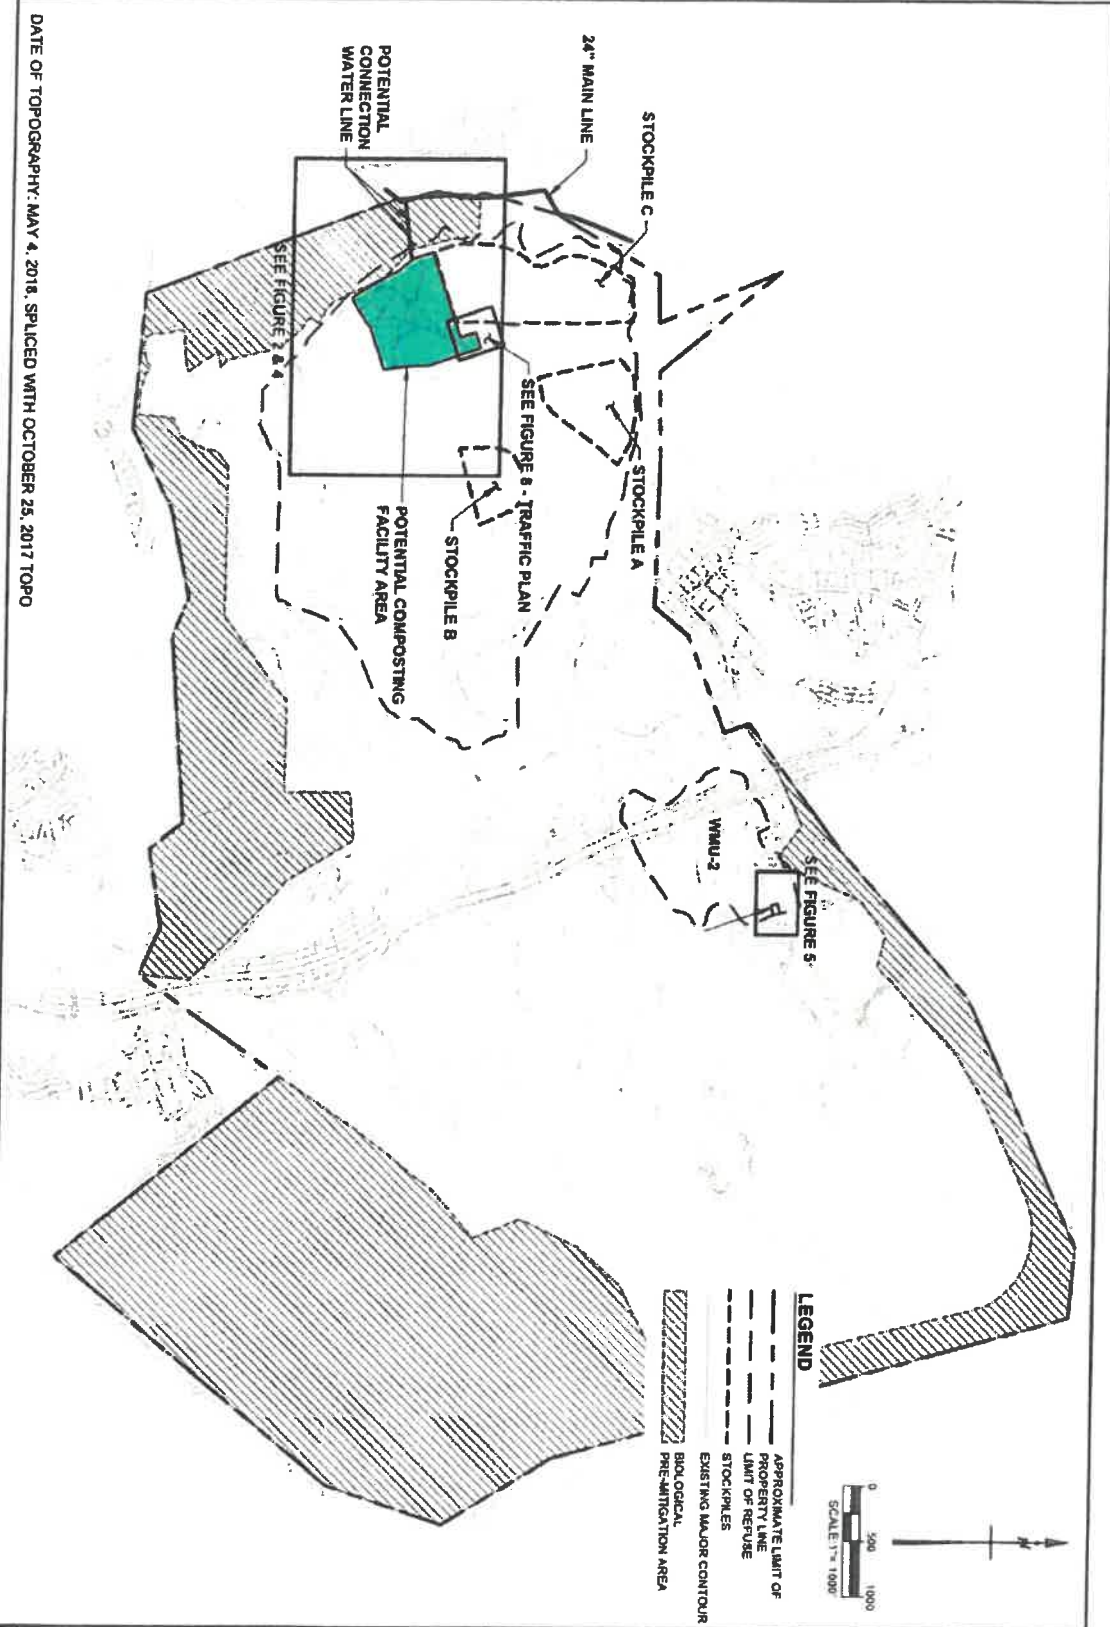


FIGURE 2

CAPISTRANO GREENERY @ PRIMA DESHECHA LANDFILL

**OPEN WINDROW CONCEPTUAL
COMPOSTING FACILITY
OVERVIEW SITE PLAN**

OC WASTE AND RECYCLING

DISCNUMBER	DATE	SAVED
DESCRIPTION	PROJECT	
DESIGNER		
APPROVED		



TETRA TECH BAS

1360 Valley Vista Drive, Diamond Bar, CA 91765
TEL 909.860.7777 FAX 909.860.8017



May 21, 2019

Ms. Joyce Stanfield Perry
Juaneno Band of Mission Indians
4955 Paseo Segovia
Irvine, CA 92603

RE: AB 52 Consultation with the Juaneno Band of Mission Indians for a Proposed Composting Operation at the Prima Deshecha Landfill

Dar Ms. Stanfield Perry:

The County of Orange is conducting its AB 52 consultation process for a proposed green waste composting operation at the Prima Deshecha Landfill that will be called the Capistrano Greenery. Please consider this letter and preliminary project information as the initiation of the California Environmental Quality Act, specifically Public Resources Code 21080.3.1 and Chapter 532 Statutes of 2014 (i.e., AB 52). Please respond within 30 days, pursuant to PRC 21080.3.1(d) if you would like to consult on this project.

OC Waste & Recycling owns and operates three active solid waste landfills in Orange County and provides post-closure maintenance at twenty closed landfill sites in Orange County. The active Prima Deshecha Landfill is located at 32250 Avenida La Pata, San Juan Capistrano, as shown on the attached location map. SB 1383 requires all jurisdictions in California to recycle at least 50 percent of all organic waste materials that are currently going to solid waste landfills by 2020 and at least 75 percent by 2025. In accordance with this new law, OC Waste & Recycling is proposing to implement a maximum 200 ton per day green waste composting operation at the Prima Deshecha Landfill. **The composting operation will be located entire on previously disturbed former refuse areas (i.e., on trash). No new native areas will be disturbed.** OC Waste & Recycling is the lead agency under CEQA for the proposed project. The proposed composting operation will be required to obtain permits from the California Department of Resources Recycling and Recovery (CalRecycle), California Regional Water Quality Control Board – San Diego Region, South Coast Air Quality Management District, Orange County Health Care Agency – Environmental Health Division (acting in its capacity as the Local Enforcement Agency for CalRecycle) and the Orange County Fire Authority.

If you would like to consult on this project, please respond in writing to the following:


John J. Arnau, CEQA Manager
OC Waste & Recycling
300 N. Flower Street, Suite 400
Santa Ana, CA 92703

A response can also be provided via email to john.arnau@ocwr.ocgov.com. I can also be reached at (714) 834-4107.

Sincerely,

A handwritten signature in black ink, appearing to read "John J. Arnau". The signature is fluid and cursive, with the first name "John" being the most prominent.

John J. Arnau, CEQA Manager
OC Waste & Recycling

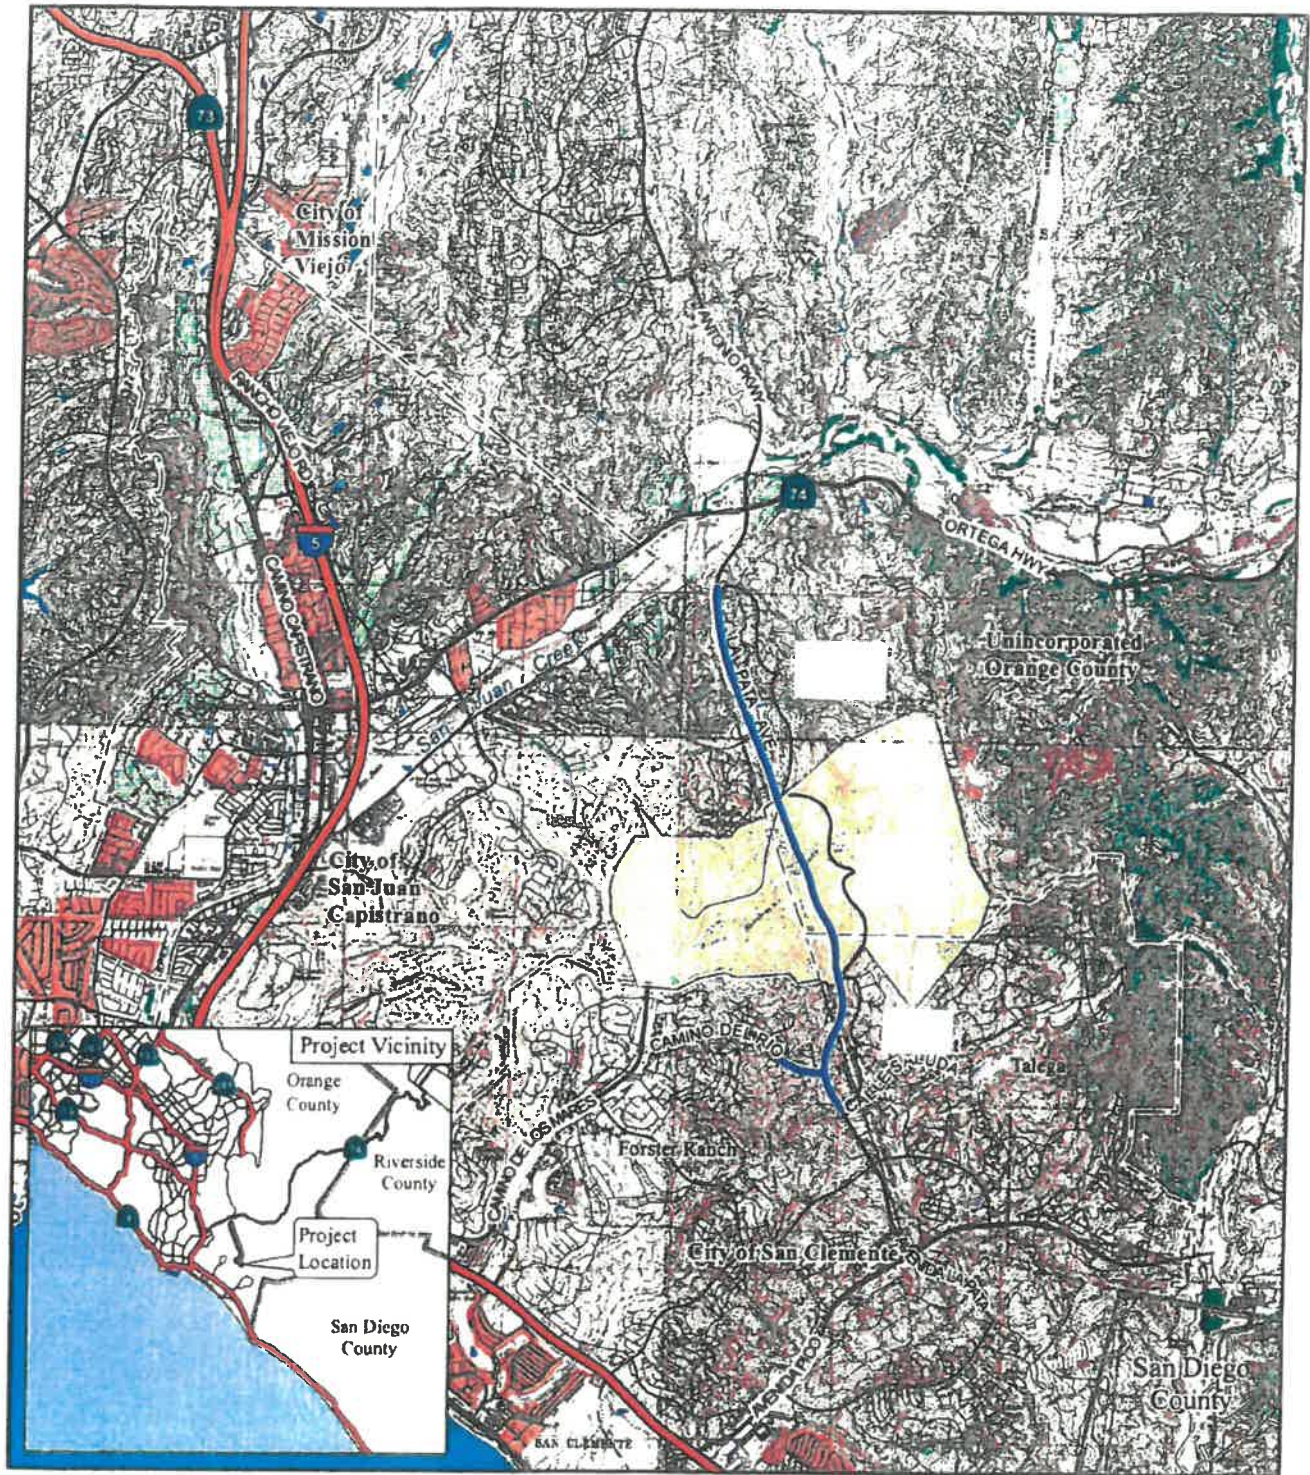

LEGEND

FIGURE 1




— Prima Deshecha Landfill Boundary

0 0.5 1
MILES

Project Location and Vicinity

SOURCE: ESRI (2008); TBM (2008); RBF (4-21-09); USGS 7.5' Quad (San Juan Capistrano, 1981; San Clemente, 1975; Canada Gobernadora, 1988; Dana Point, 1975)
 I:\ORG1101\GIS Project locationAndVicinity.mxd (6-21-2013)

DATE OF TOPOGRAPHY: MAY 4, 2018. SPLICED WITH OCTOBER 25, 2017 TOPO

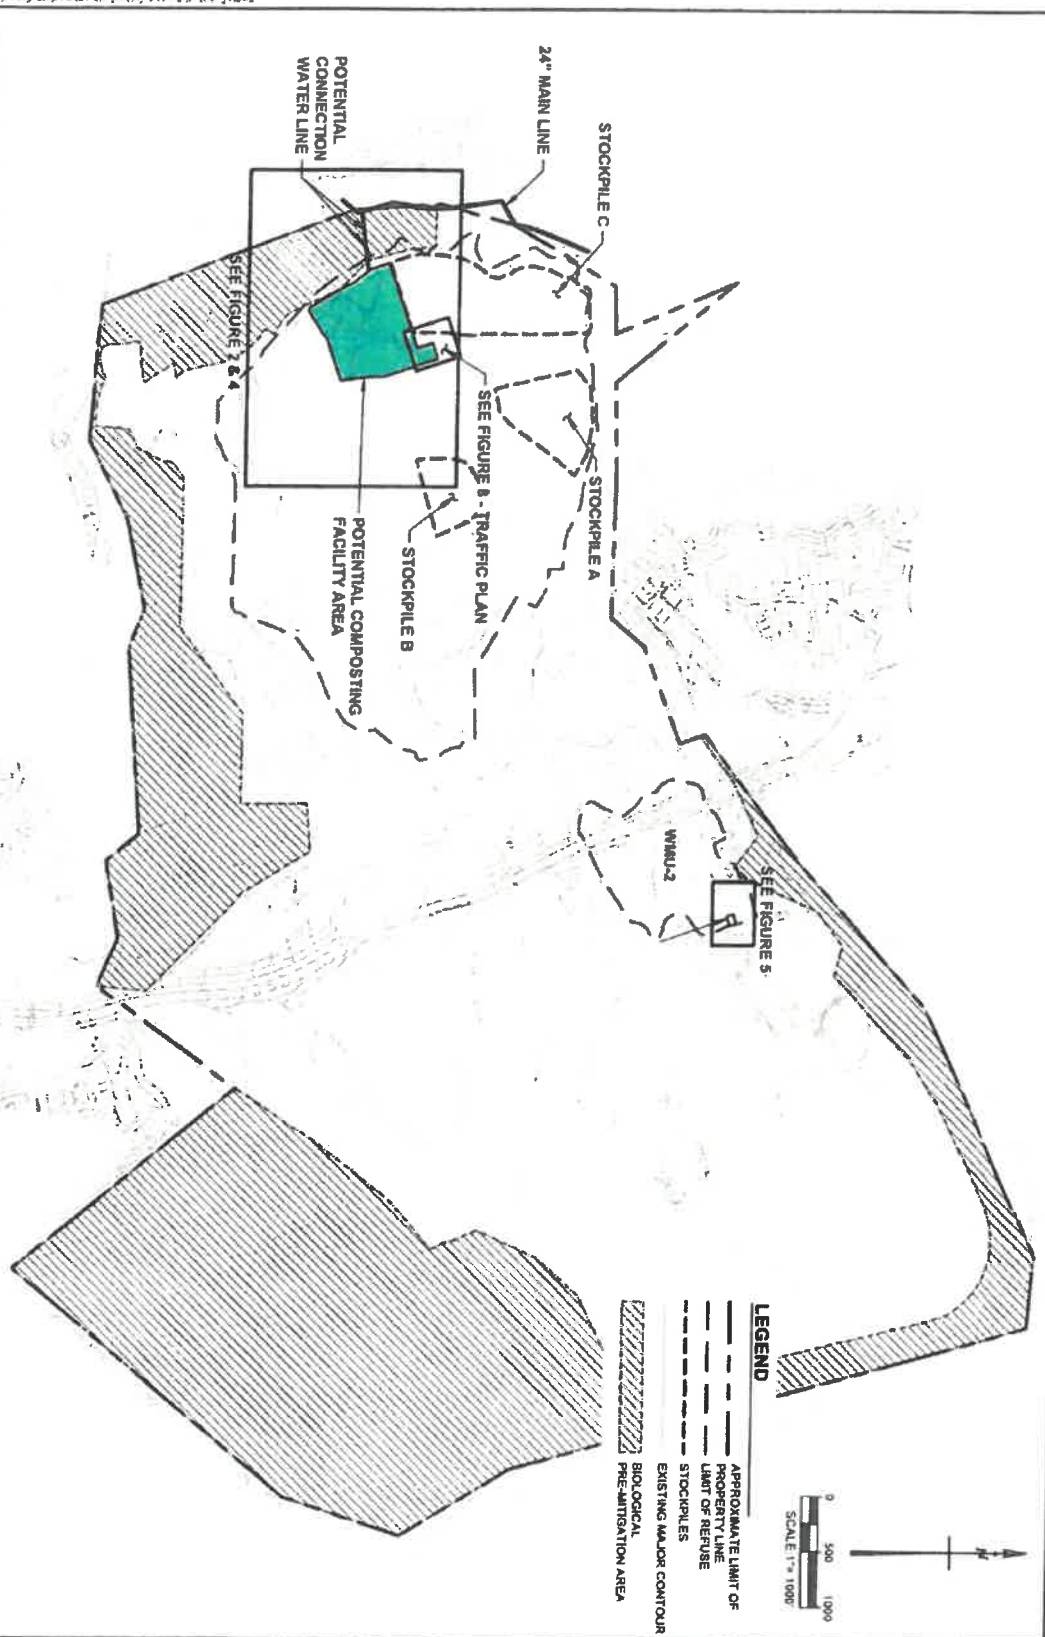

LEGEND

- APPROXIMATE LIMIT OF PROPERTY LINE
- - - - - LIMIT OF REFUSE STOCKPILES
- EXISTING MAJOR CONTOUR
- /// BIOLOGICAL PRE-ATTENTION AREA

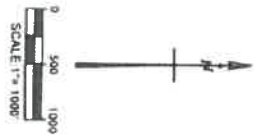


FIGURE 2	CAPISTRANO GREENERY @ PRIMA DESHECHA LANDFILL	OC WASTE AND RECYCLING	<p>TETRA TECH BAS 1360 Valley Vista Drive, Diamond Bar, CA 91765 TEL 909.860.7777 FAX 909.860.8017</p>																
	OPEN WINDROW CONCEPTUAL COMPOSTING FACILITY OVERVIEW SITE PLAN	<table border="1" style="width: 100%; border-collapse: collapse;"> <tr> <td style="width: 20%;">DESIGNED BY</td> <td style="width: 20%;">TETRA</td> <td style="width: 20%;">DATE</td> <td style="width: 40%;">04/20/18</td> </tr> <tr> <td>DRAWN BY</td> <td>JL</td> <td>PROJECT</td> <td>21154781</td> </tr> <tr> <td>CHECKED BY</td> <td>C</td> <td></td> <td></td> </tr> <tr> <td>APPROVED BY</td> <td>CHV</td> <td></td> <td></td> </tr> </table>		DESIGNED BY	TETRA	DATE	04/20/18	DRAWN BY	JL	PROJECT	21154781	CHECKED BY	C			APPROVED BY	CHV		
	DESIGNED BY	TETRA		DATE	04/20/18														
	DRAWN BY	JL		PROJECT	21154781														
CHECKED BY	C																		
APPROVED BY	CHV																		