


DESIGNED BY: Y.H.Y.	DATE: 08-20-18
DRAWN BY: R.C.M.	PROJ. NO.: 2018-0180
CHECKED BY: J.M.H.	
APPROVED BY: O.E.S.	

FIGURE 3

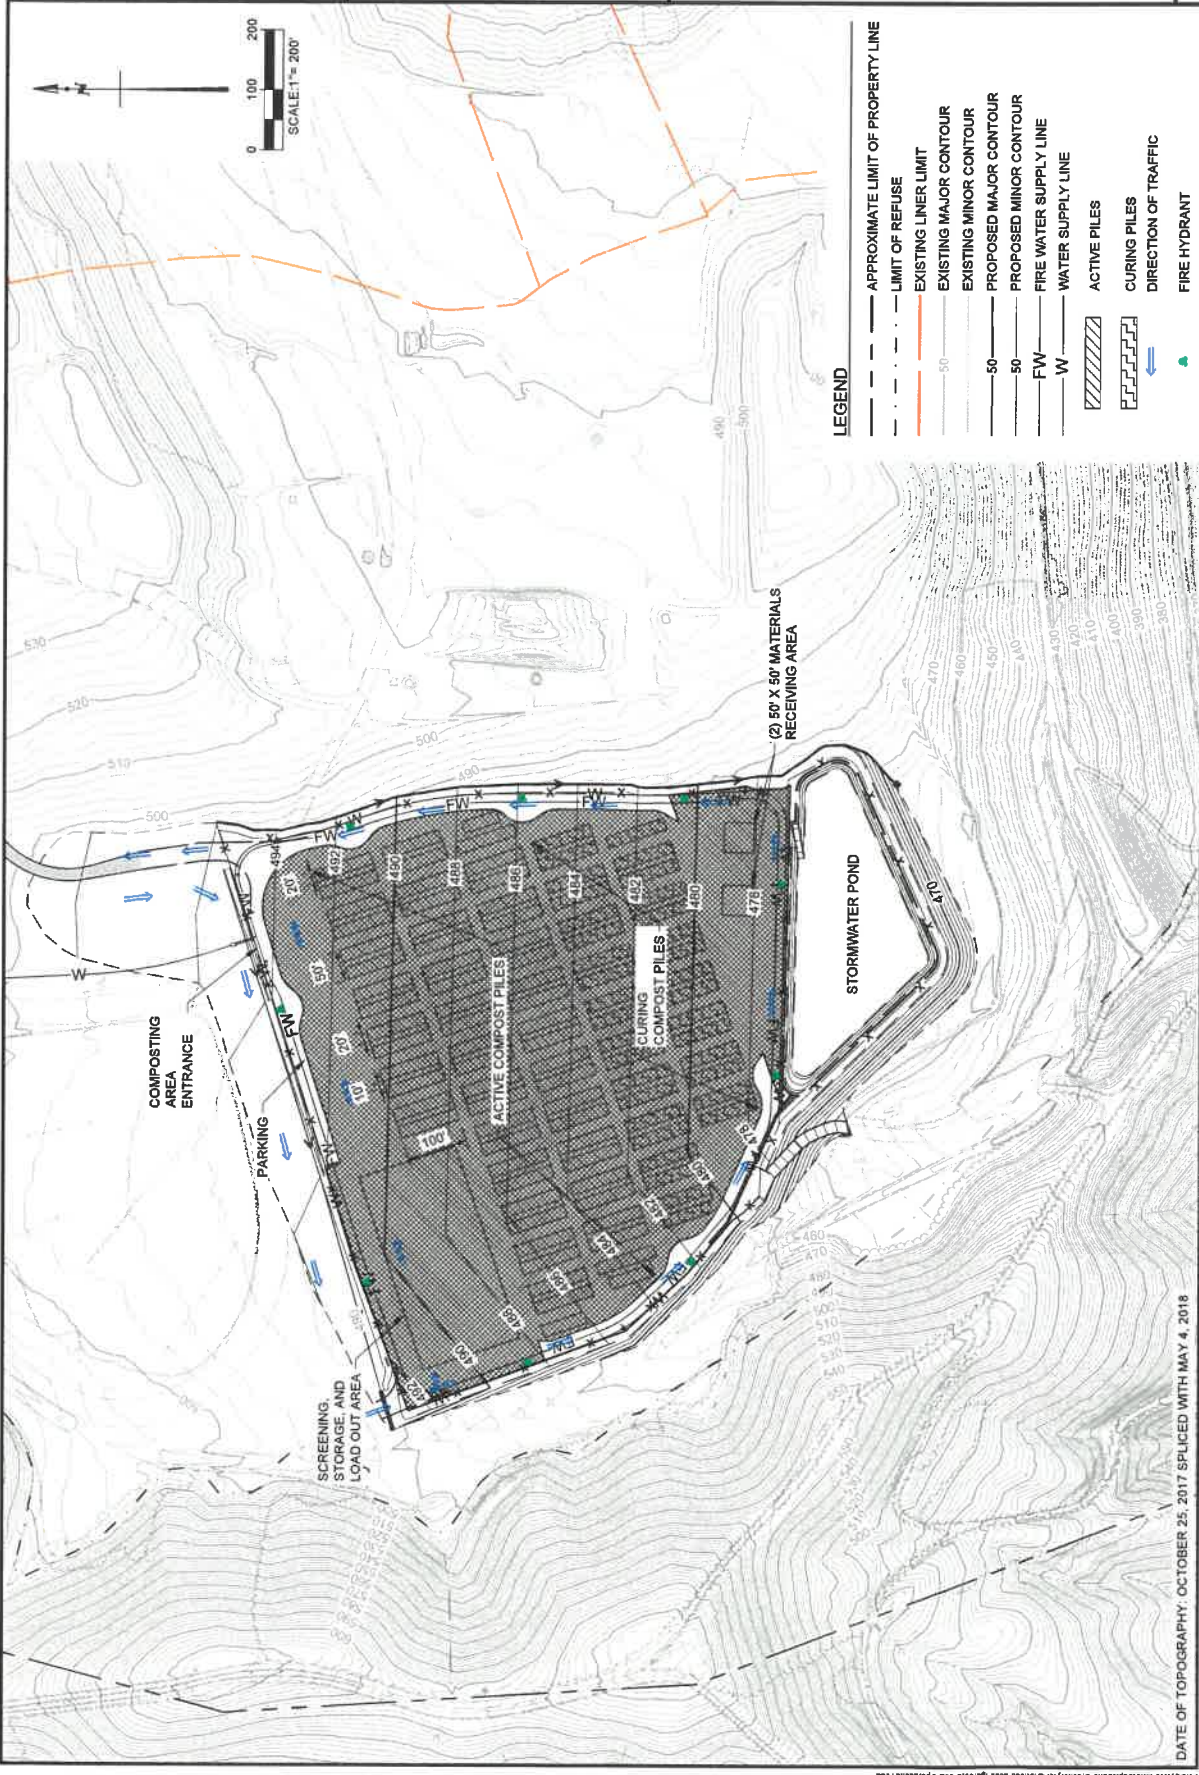

- LEGEND**
- APPROXIMATE LIMIT OF PROPERTY LINE
 - - - LIMIT OF REFUSE
 - EXISTING LINER LIMIT
 - EXISTING MAJOR CONTOUR
 - EXISTING MINOR CONTOUR
 - PROPOSED MAJOR CONTOUR
 - PROPOSED MINOR CONTOUR
 - FW — FIRE WATER SUPPLY LINE
 - W — WATER SUPPLY LINE
 - [Grid Pattern] ACTIVE PILES
 - [Grid Pattern] CURING PILES
 - [Blue Arrow] DIRECTION OF TRAFFIC
 - [Green Dot] FIRE HYDRANT

SCALE: 1" = 200'
 0 100 200



DATE OF TOPOGRAPHY: OCTOBER 25, 2017 SPLICED WITH MAY 4, 2018