


DESIGNED BY: Y.H.Y.	DATE: 08-20-18
DRAWN BY: R.C.M.	PROJ. NO.: 2018-0180
CHECKED BY: J.M.H.	
APPROVED BY: O.E.S.	

FIGURE 3

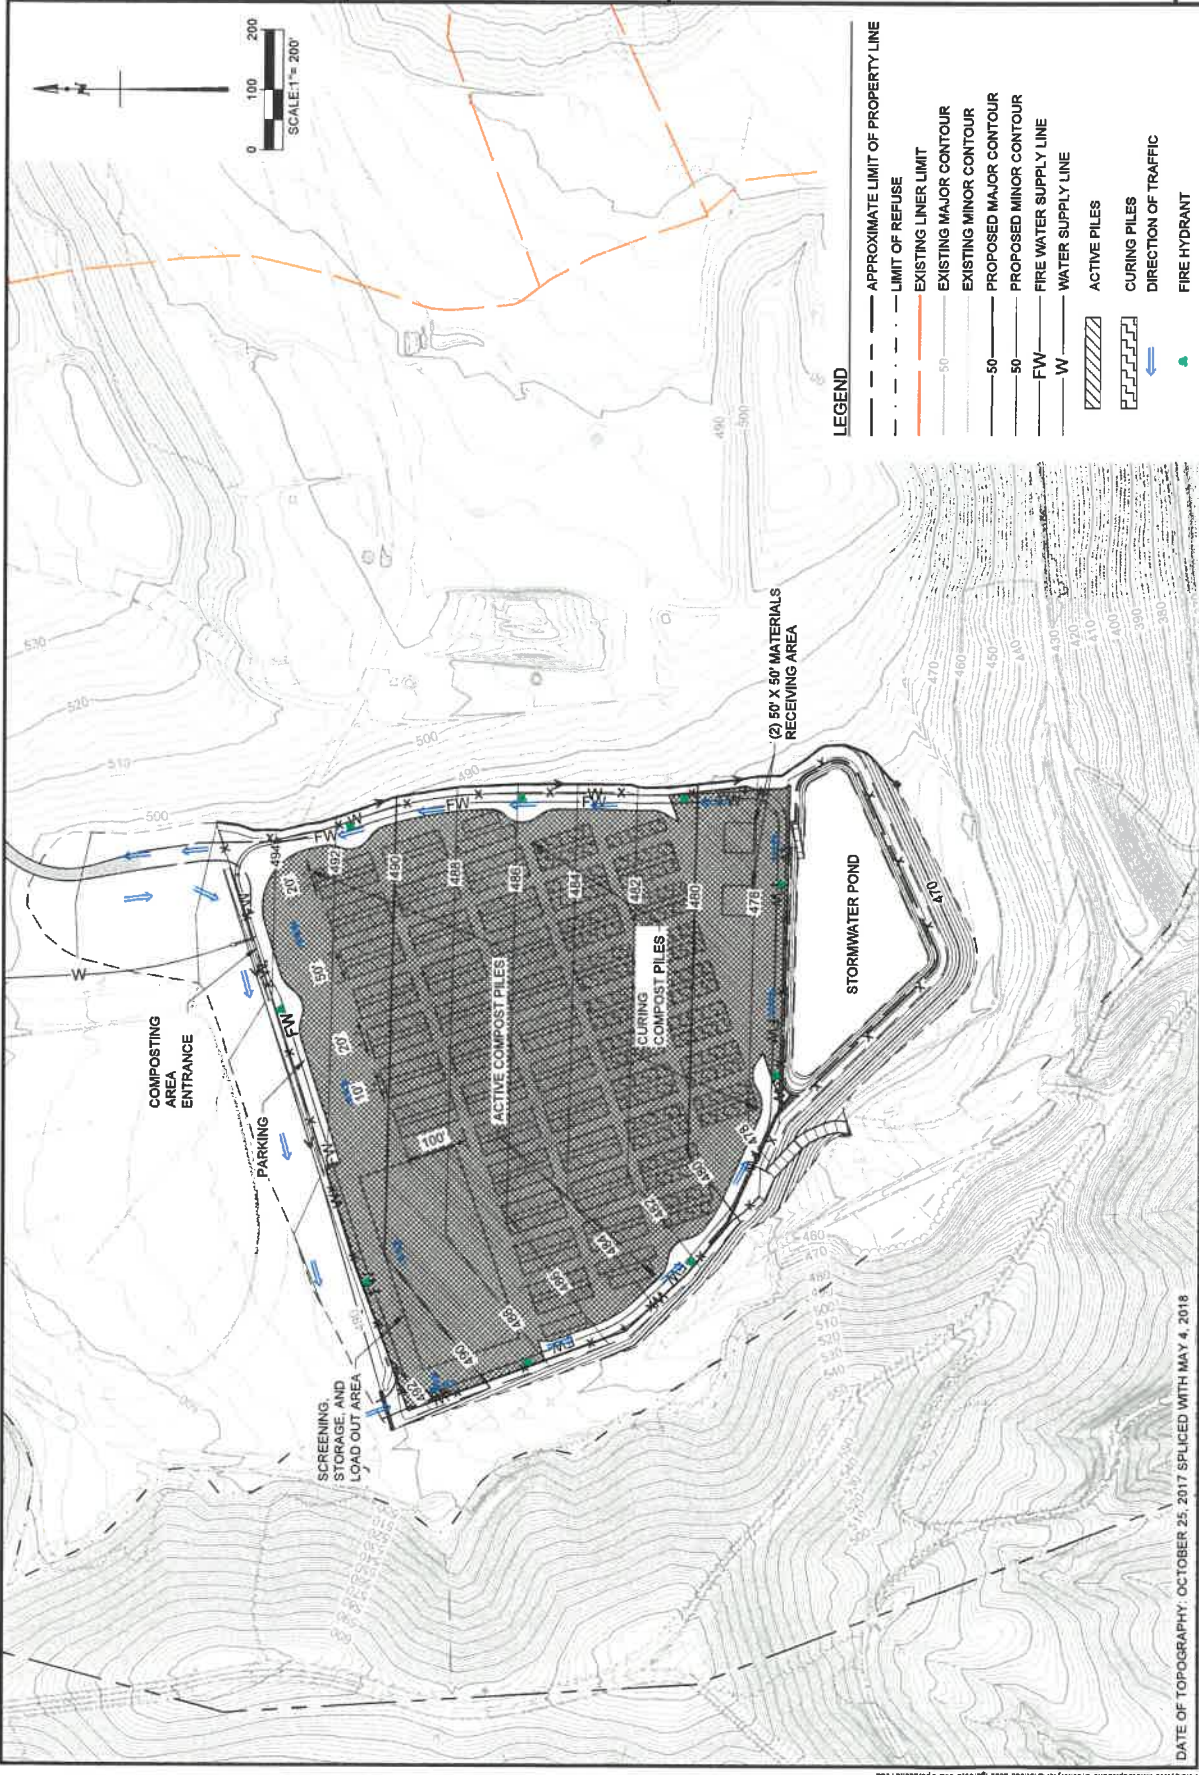

- LEGEND**
- APPROXIMATE LIMIT OF PROPERTY LINE
 - - - LIMIT OF REFUSE
 - - - EXISTING LINER LIMIT
 - - - EXISTING MAJOR CONTOUR
 - - - EXISTING MINOR CONTOUR
 - - - PROPOSED MAJOR CONTOUR
 - - - PROPOSED MINOR CONTOUR
 - - - FW FIRE WATER SUPPLY LINE
 - - - W WATER SUPPLY LINE
 - ▨ ACTIVE PILES
 - ▨ CURING PILES
 - DIRECTION OF TRAFFIC
 - FIRE HYDRANT

DATE OF TOPOGRAPHY: OCTOBER 25, 2017 SPLICED WITH MAY 4, 2018